





VICE DEAN & ADMINISTRATION

Project: College of Business Women Campus	Scale: AS SHOWN	Detailed by: Designed by:	Drawing Title: GROUND FLOOR		Gen Notes: ALL DIMENSIONS ARE IN METERS U.O.S. IF THE DESIGN INTENT IS NOT DETERMINED, CONTACT THE DESIGNER.
Project Location:	Client Approval:	Approved by:	Dwg No:	Revision:	Date: 16.09.2018

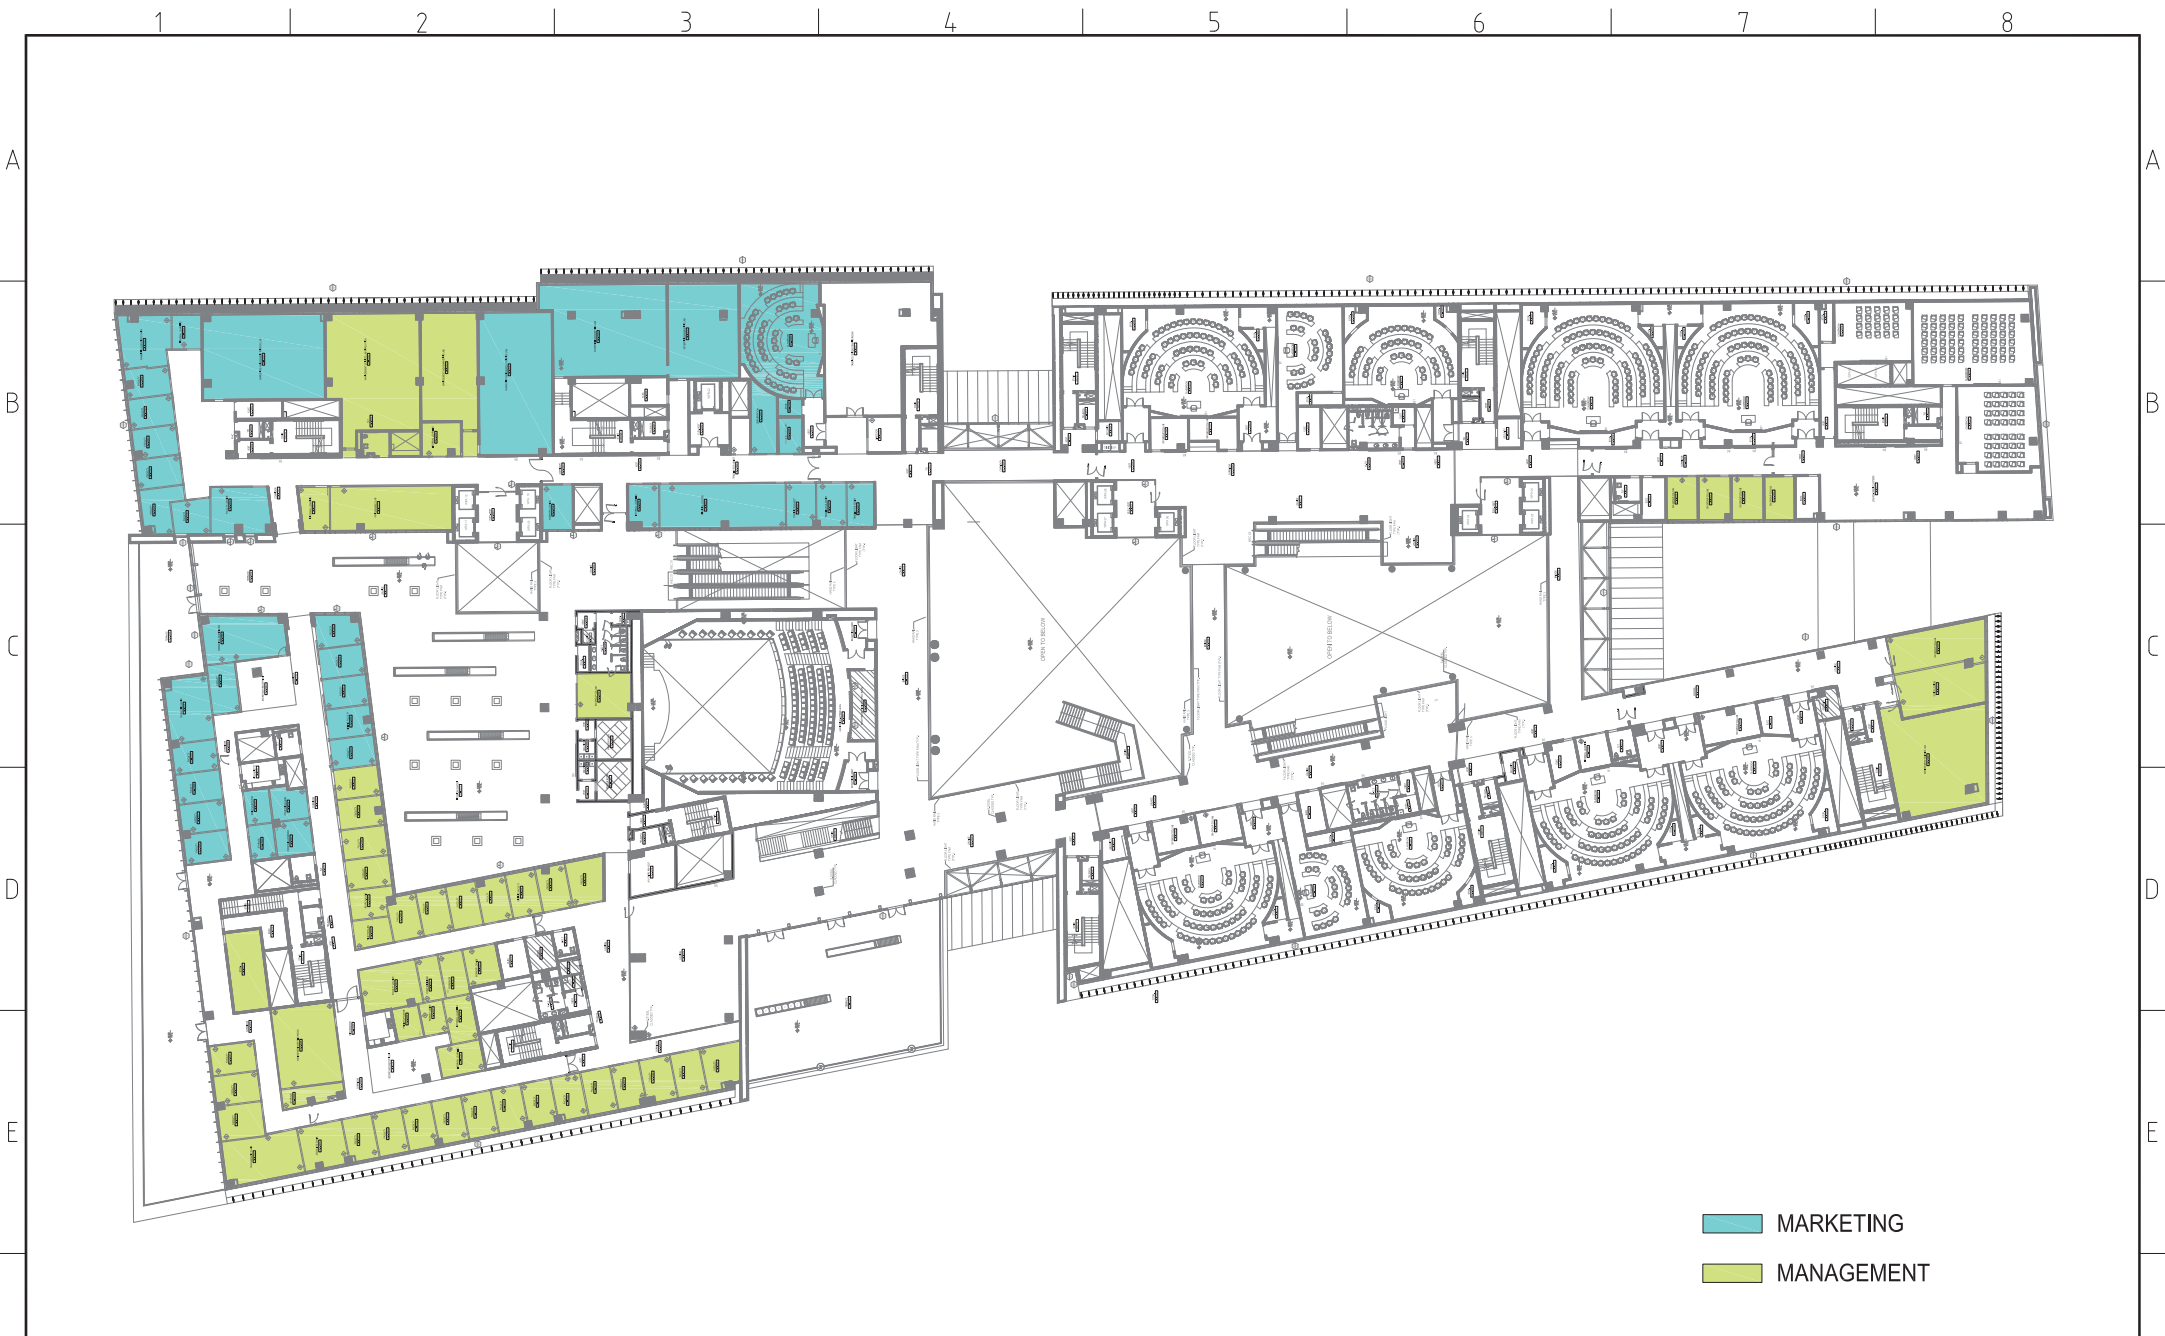


Project: College of Business Women Campus	Scale: AS SHOWN	Detailed by:	Drawing Title: FIRST FLOOR		Gen Notes: ALL DIMENSIONS ARE IN METERS U.O.S. IF THE DESIGN INTENT IS NOT DETERMINED, CONTACT THE DESIGNER.
	Customer Service Person:	Designed by:			
Project Location:	Client Approval:	Approved by:	Dwg No:	Revision:	Date: 16.09.2018

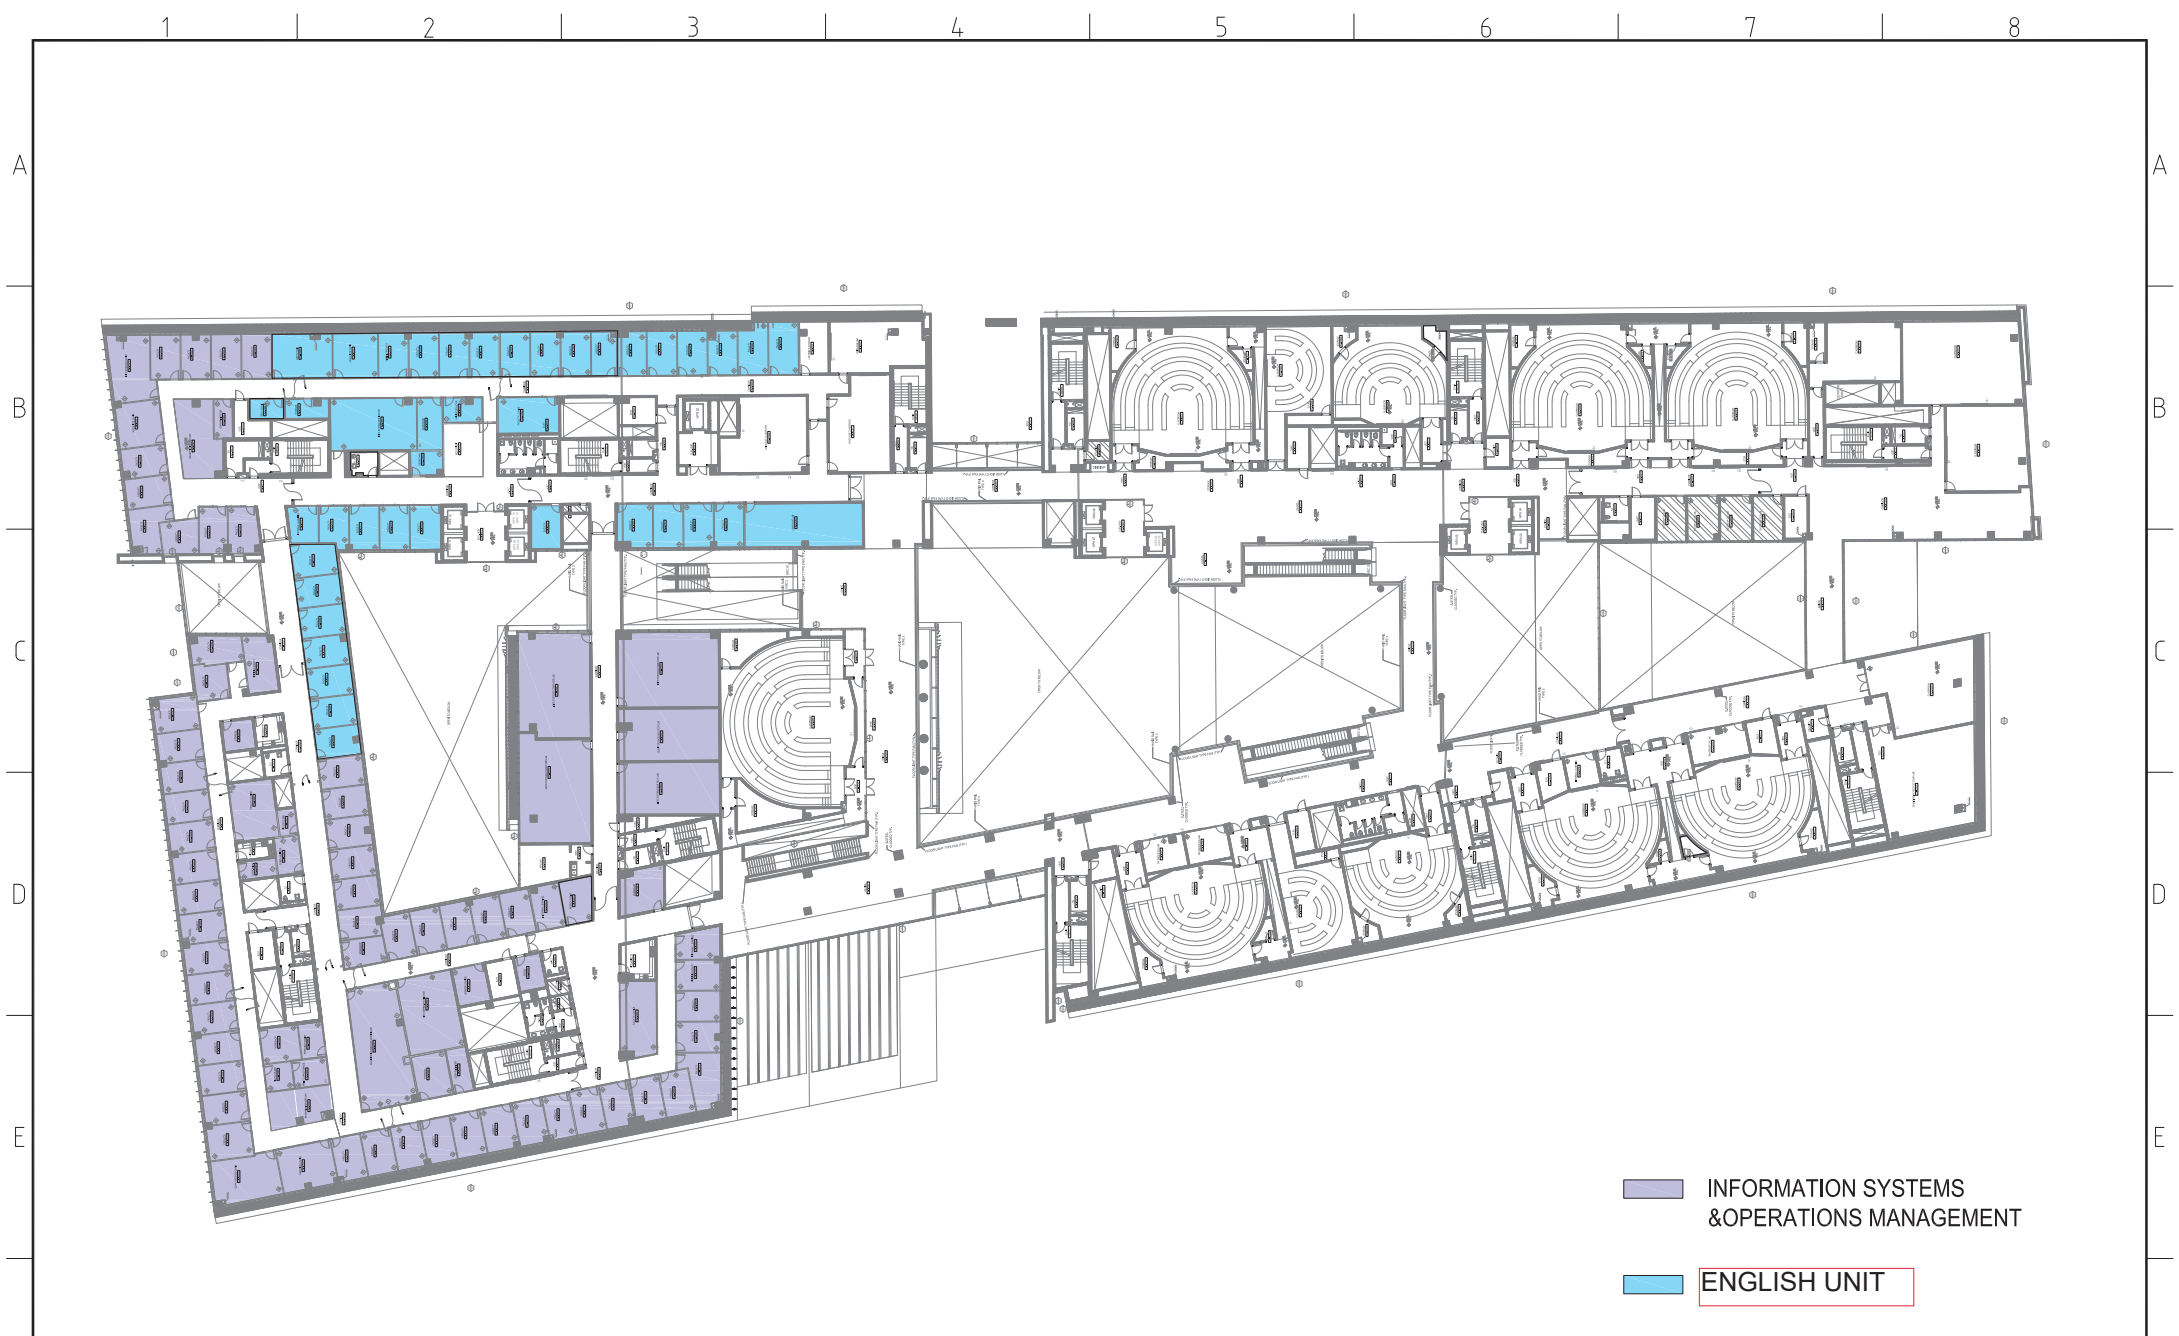

INFORMATION SYSTEMS
& OPERATIONS MANAGEMENT


ENGLISH UNIT

Project: College of Business Women Campus	Scale:	Detailed by:		Drawing Title:		Gen Notes: <small>ALL DIMENSIONS ARE IN METERS U.O.S. IF THE DESIGN INTENT IS NOT DETERMINED, CONTACT THE DESIGNER.</small>
	AS SHOWN				SECOND FLOOR	
	Customer Service Person:	Designed by:				
Project Location:	Client Approval:	Approved by:	Dwg No:	Revision:	Date:	16.09.2018

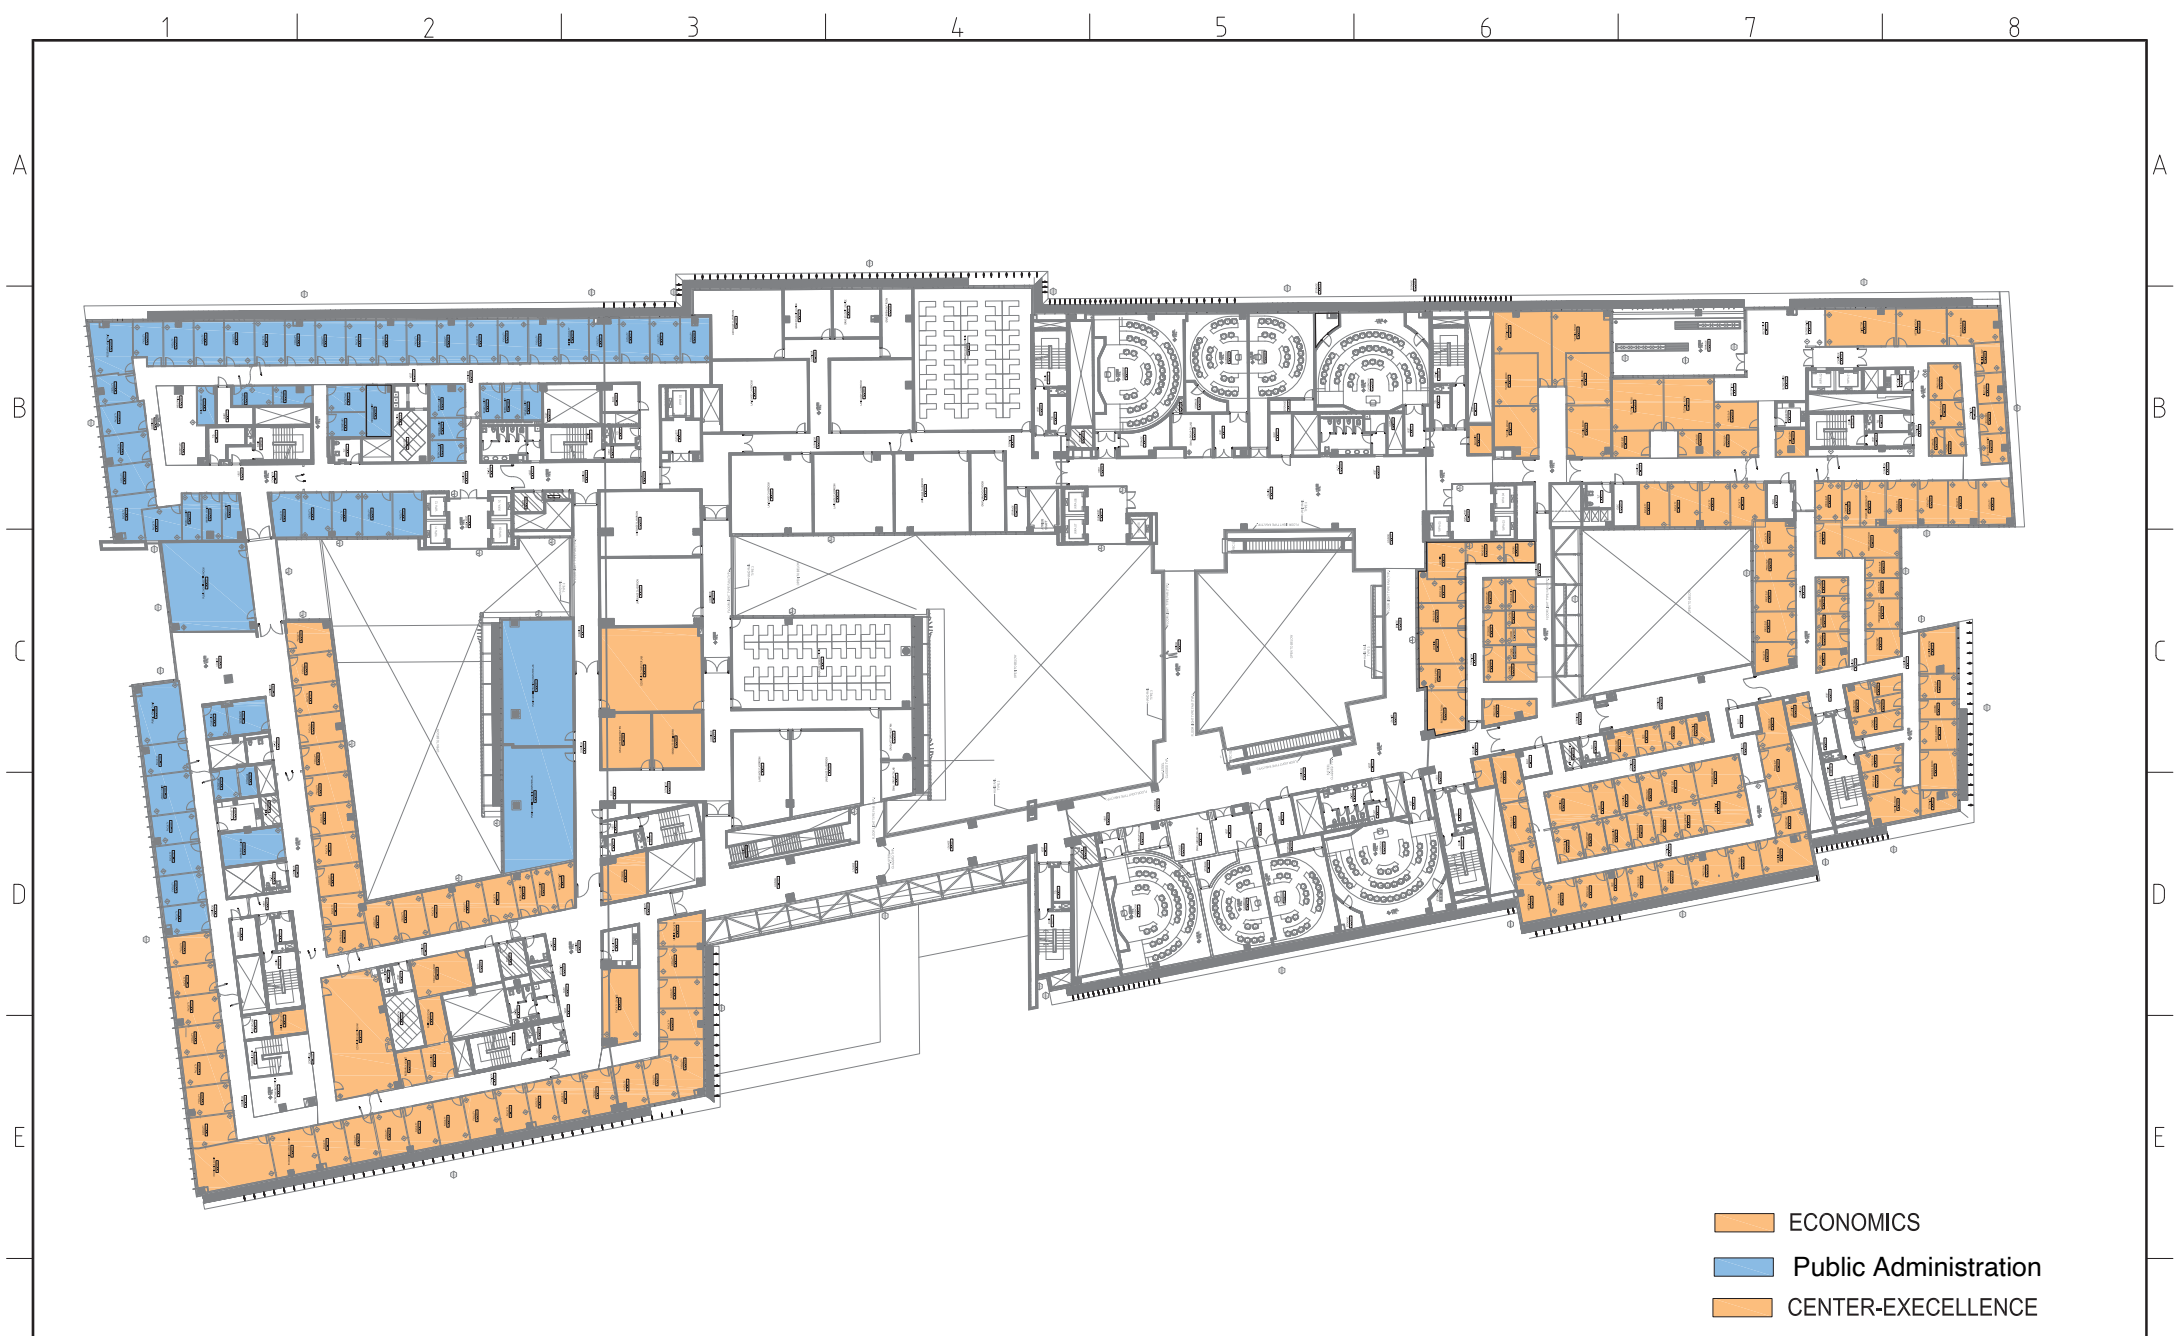


- ECONOMICS
- Public Administration
- CENTER-EXCELLENCE

Project: College of Business Women Campus	Scale:	AS SHOWN	Detailed by:	Drawing Title: THIRD FLOOR		Gen Notes: ALL DIMENSIONS ARE IN METERS U.O.S. IF THE DESIGN INTENT IS NOT DETERMINED, CONTACT THE DESIGNER.
	Customer Service Person:	Designed by:				
Project Location:	Client Approval:	Approved by:	Dwg No:	Revision:	Date:	16.09.2018

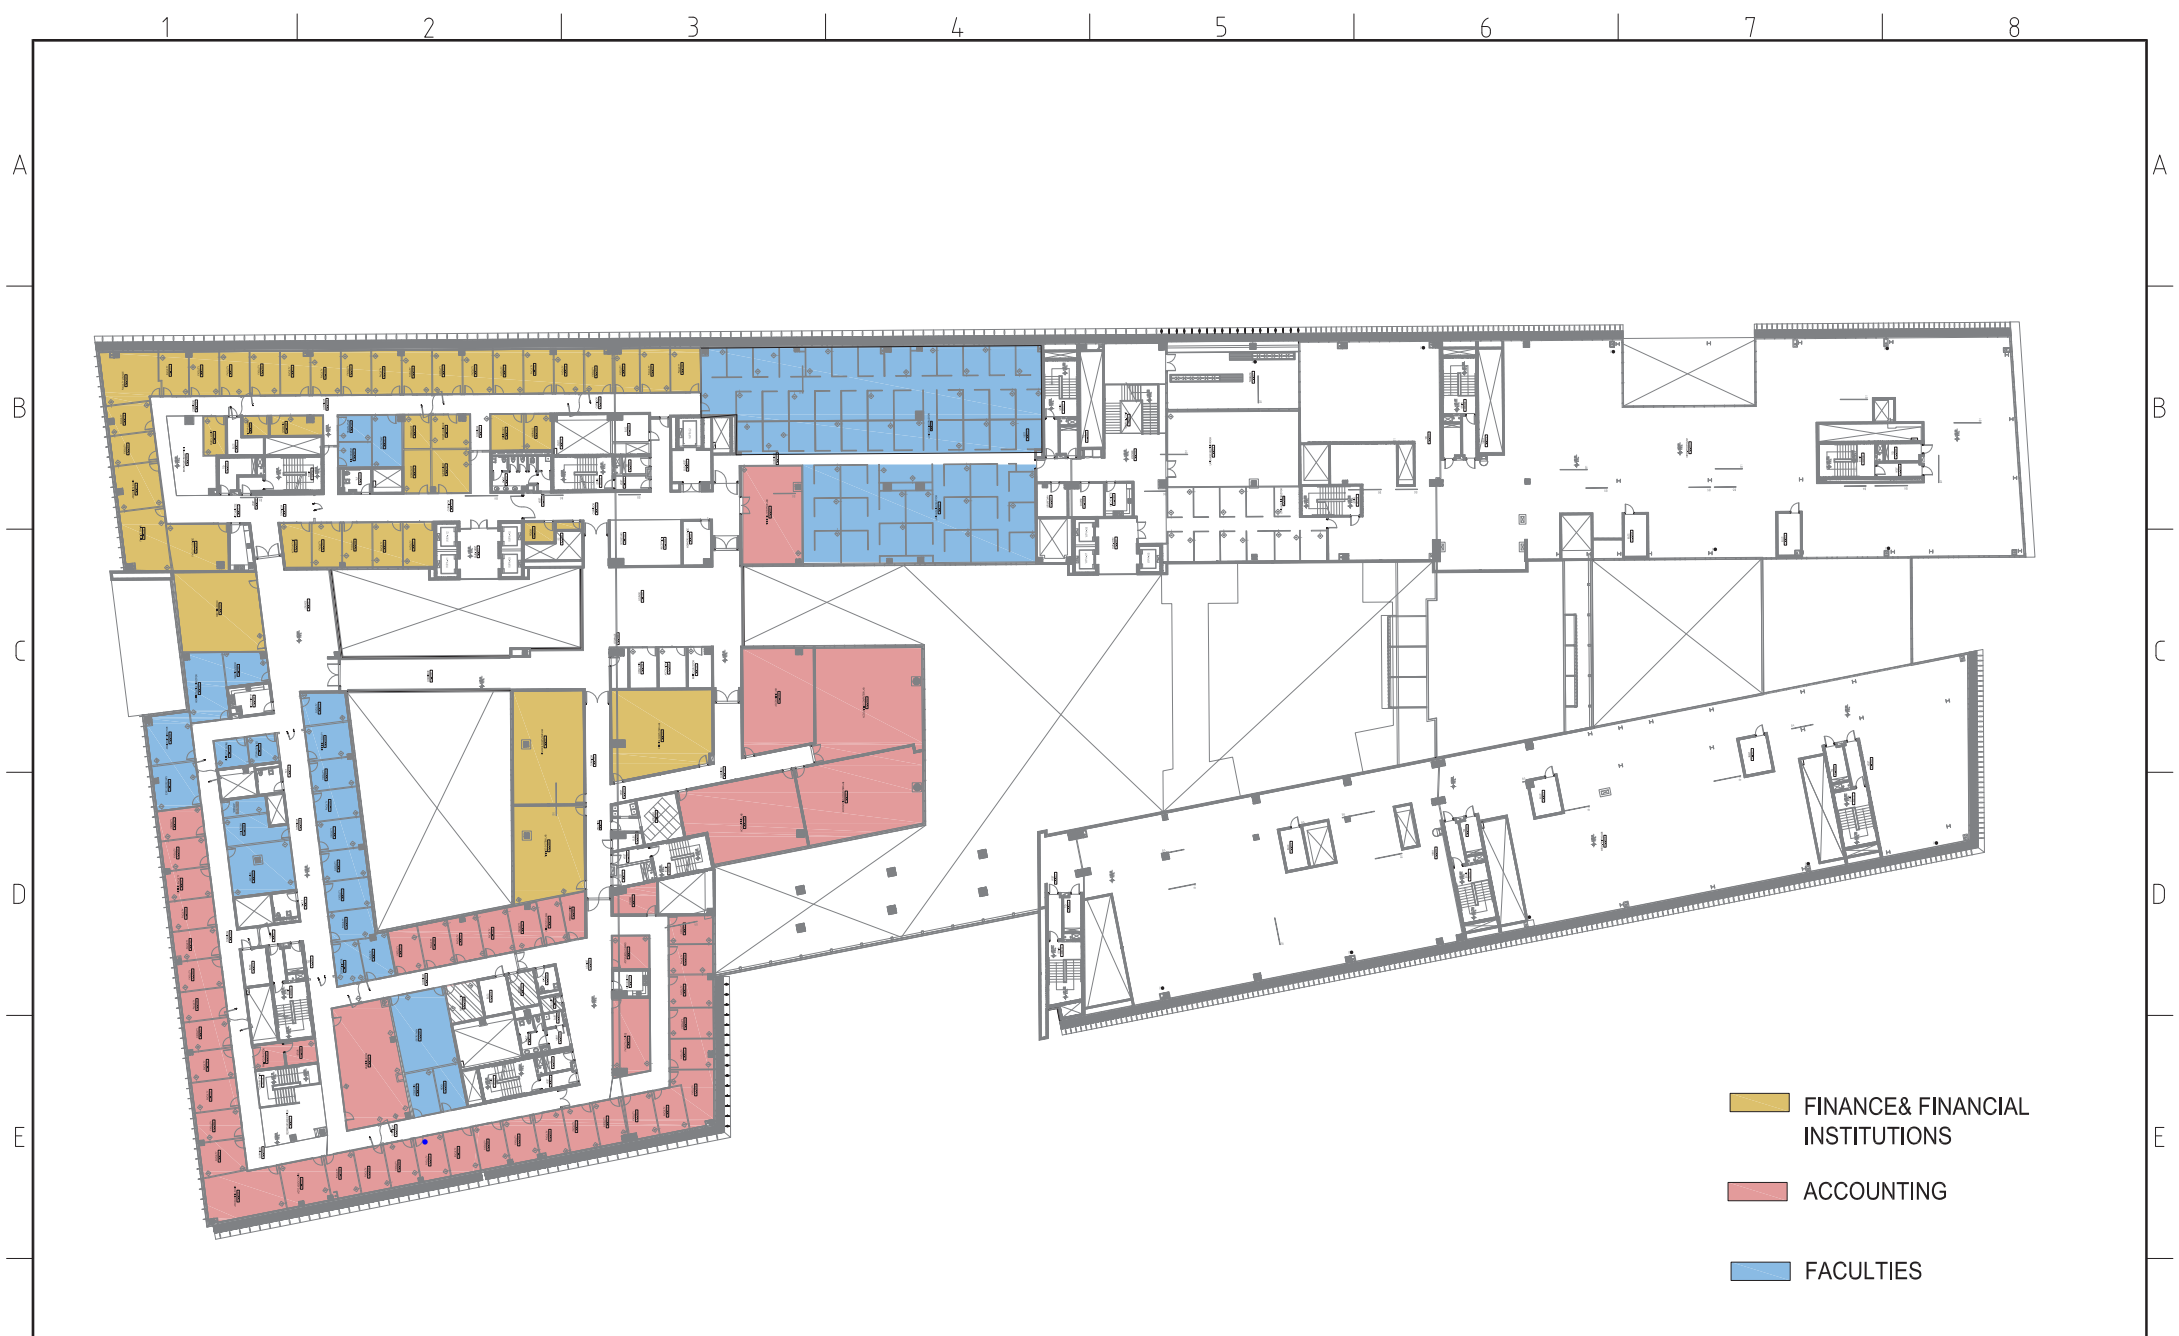

- FINANCE & FINANCIAL INSTITUTIONS
- ACCOUNTING
- FACULTIES

Project: College of Business Women Campus	Scale:	AS SHOWN	Detailed by:	FORTH FLOOR		Gen Notes: ALL DIMENSIONS ARE IN METERS U.O.S. IF THE DESIGN INTENT IS NOT DETERMINED, CONTACT THE DESIGNER.
	Customer Service Person:	Designed by:				
Project Location:	Client Approval:	Approved by:	Dwg No:	Revision:	Date:	16.09.2018

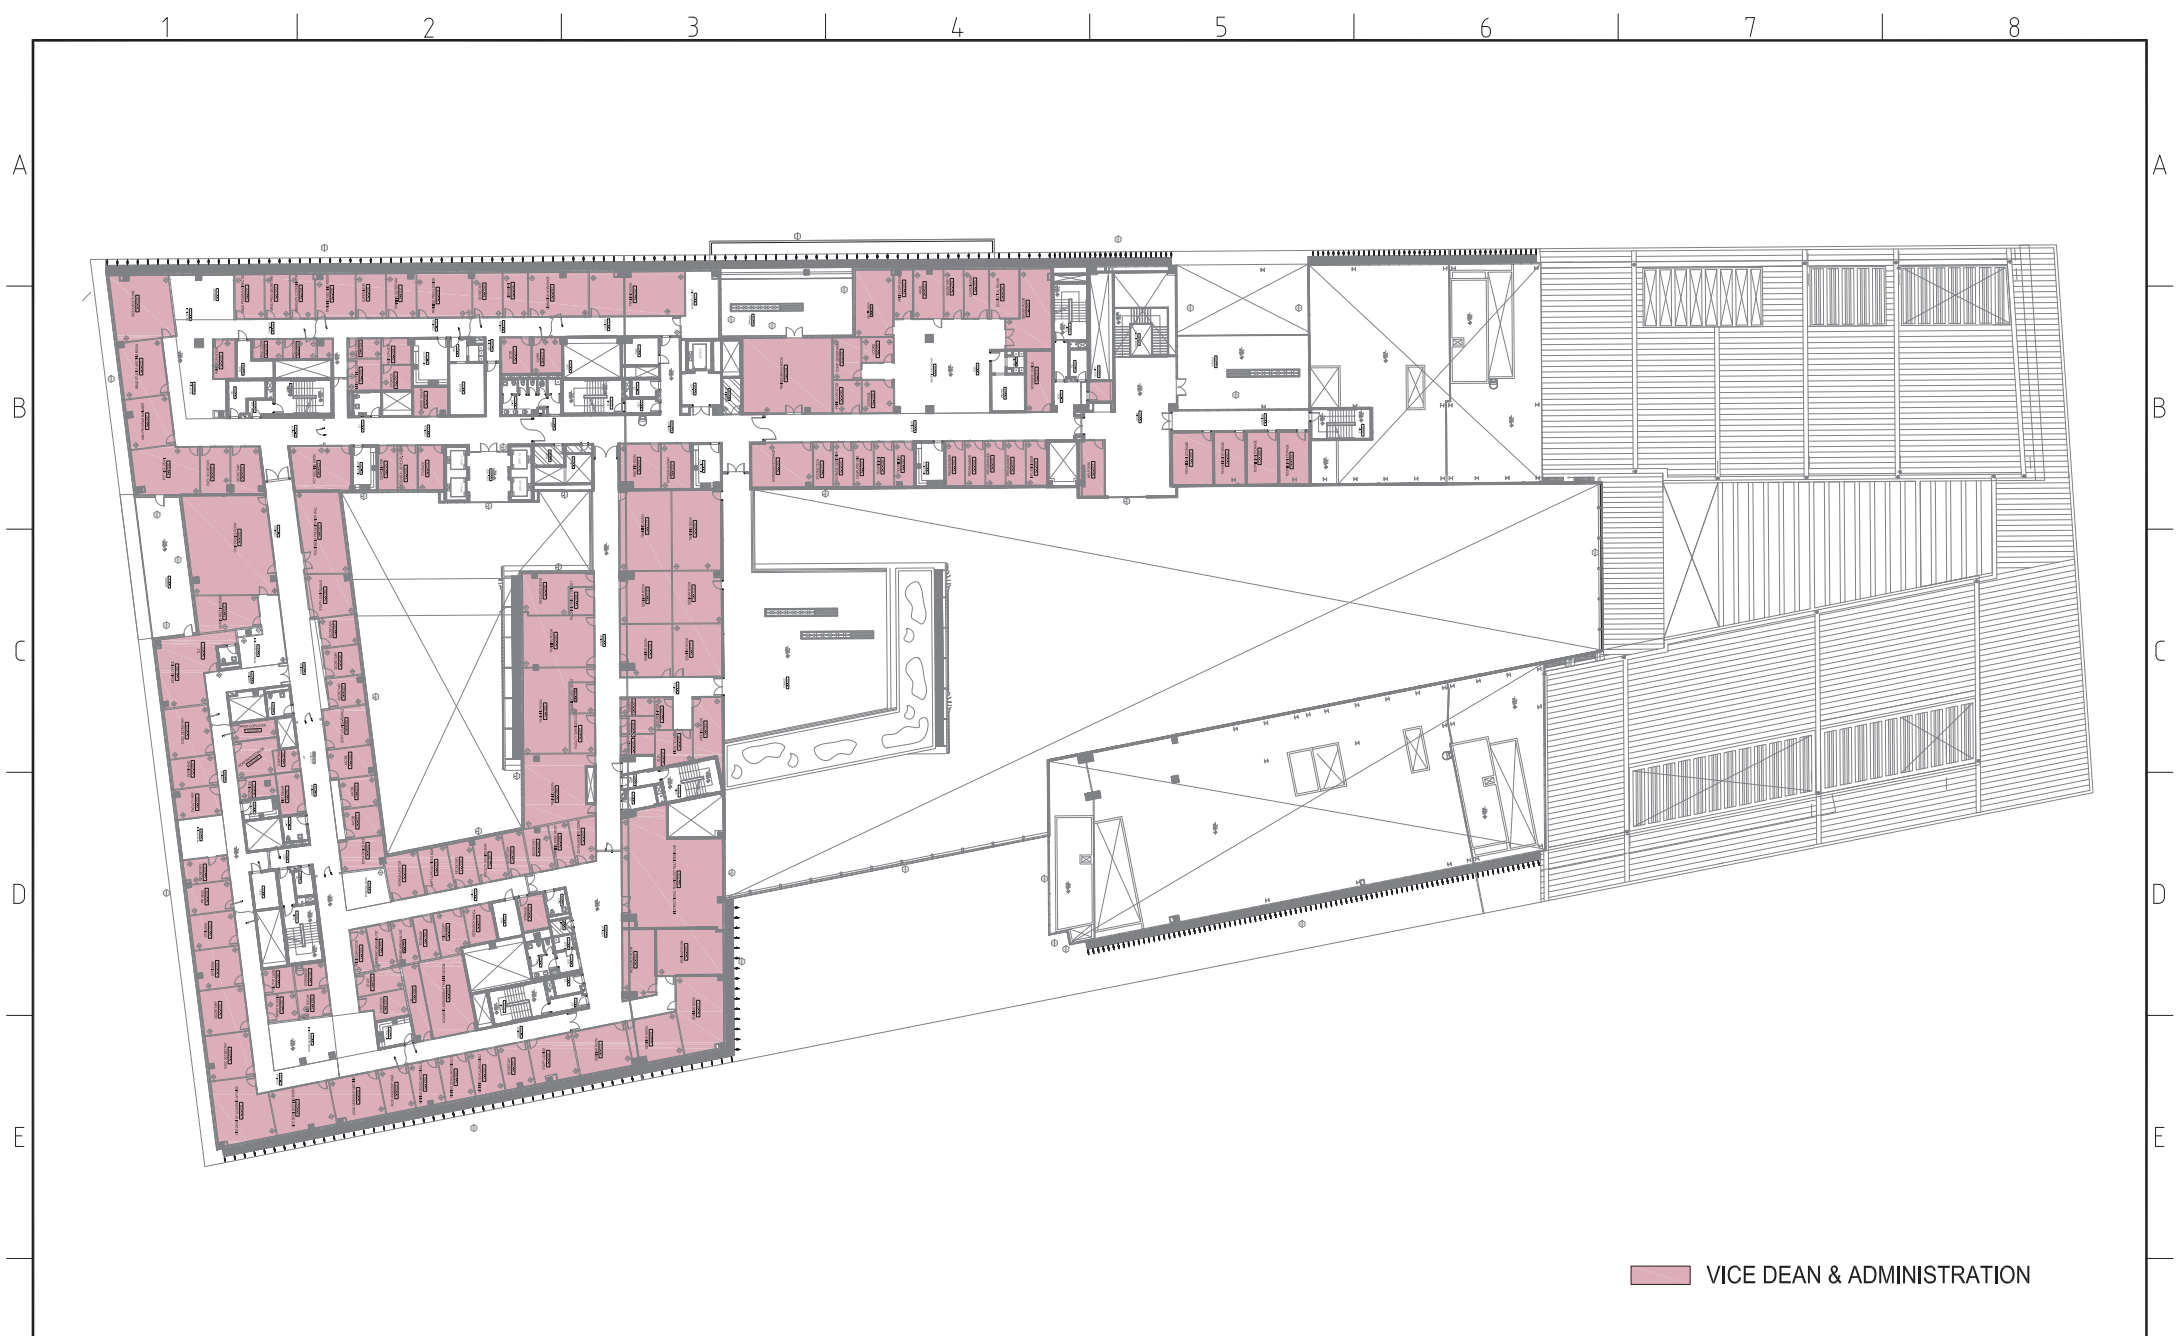

■ VICE DEAN & ADMINISTRATION

Project: College of Business Women Campus	Scale: AS SHOWN	Detailed by:	Drawing Title: FIFTH FLOOR		Gen Notes: ALL DIMENSIONS ARE IN METERS U.O.S. IF THE DESIGN INTENT IS NOT DETERMINED, CONTACT THE DESIGNER.
	Customer Service Person:	Designed by:			
Project Location:	Client Approval:	Approved by:	Dwg No:	Revision:	Date: 16.09.2018